



GENERAL NOTES:
This drawing has been produced for our client and is submitted as part of a planning application / building regulations submission and is not intended for use by any other person or for any other purpose. Use of this drawing is subject to copyright.
The contractor is to check all site dims and levels before work starts and notify Architect of any discrepancies. This drawing must be read and checked against all structural and other specialist drawings and specifications etc. The contractor is to comply with all current British Standards and Building Regulations whether or not specifically stated on these drawings. Do not scale from this drawing.

- KEY
- CONCRETE BLOCK PAVING, 160 X 120MM
 - CONCRETE BLOCK PAVING, 160 X 120MM (contrasting colour).
 - Tarmac
 - Soft Landscaping (refer to separate drawing)
 - CONCRETE SLAB PAVING
 - LED ALUMINIUM BOLLARD
 - Rain Water Pipe (RWP)
 - Soil Vent Pipe (SVP)
 - Back Inlet Gulley
 - Channel drain to level threshold

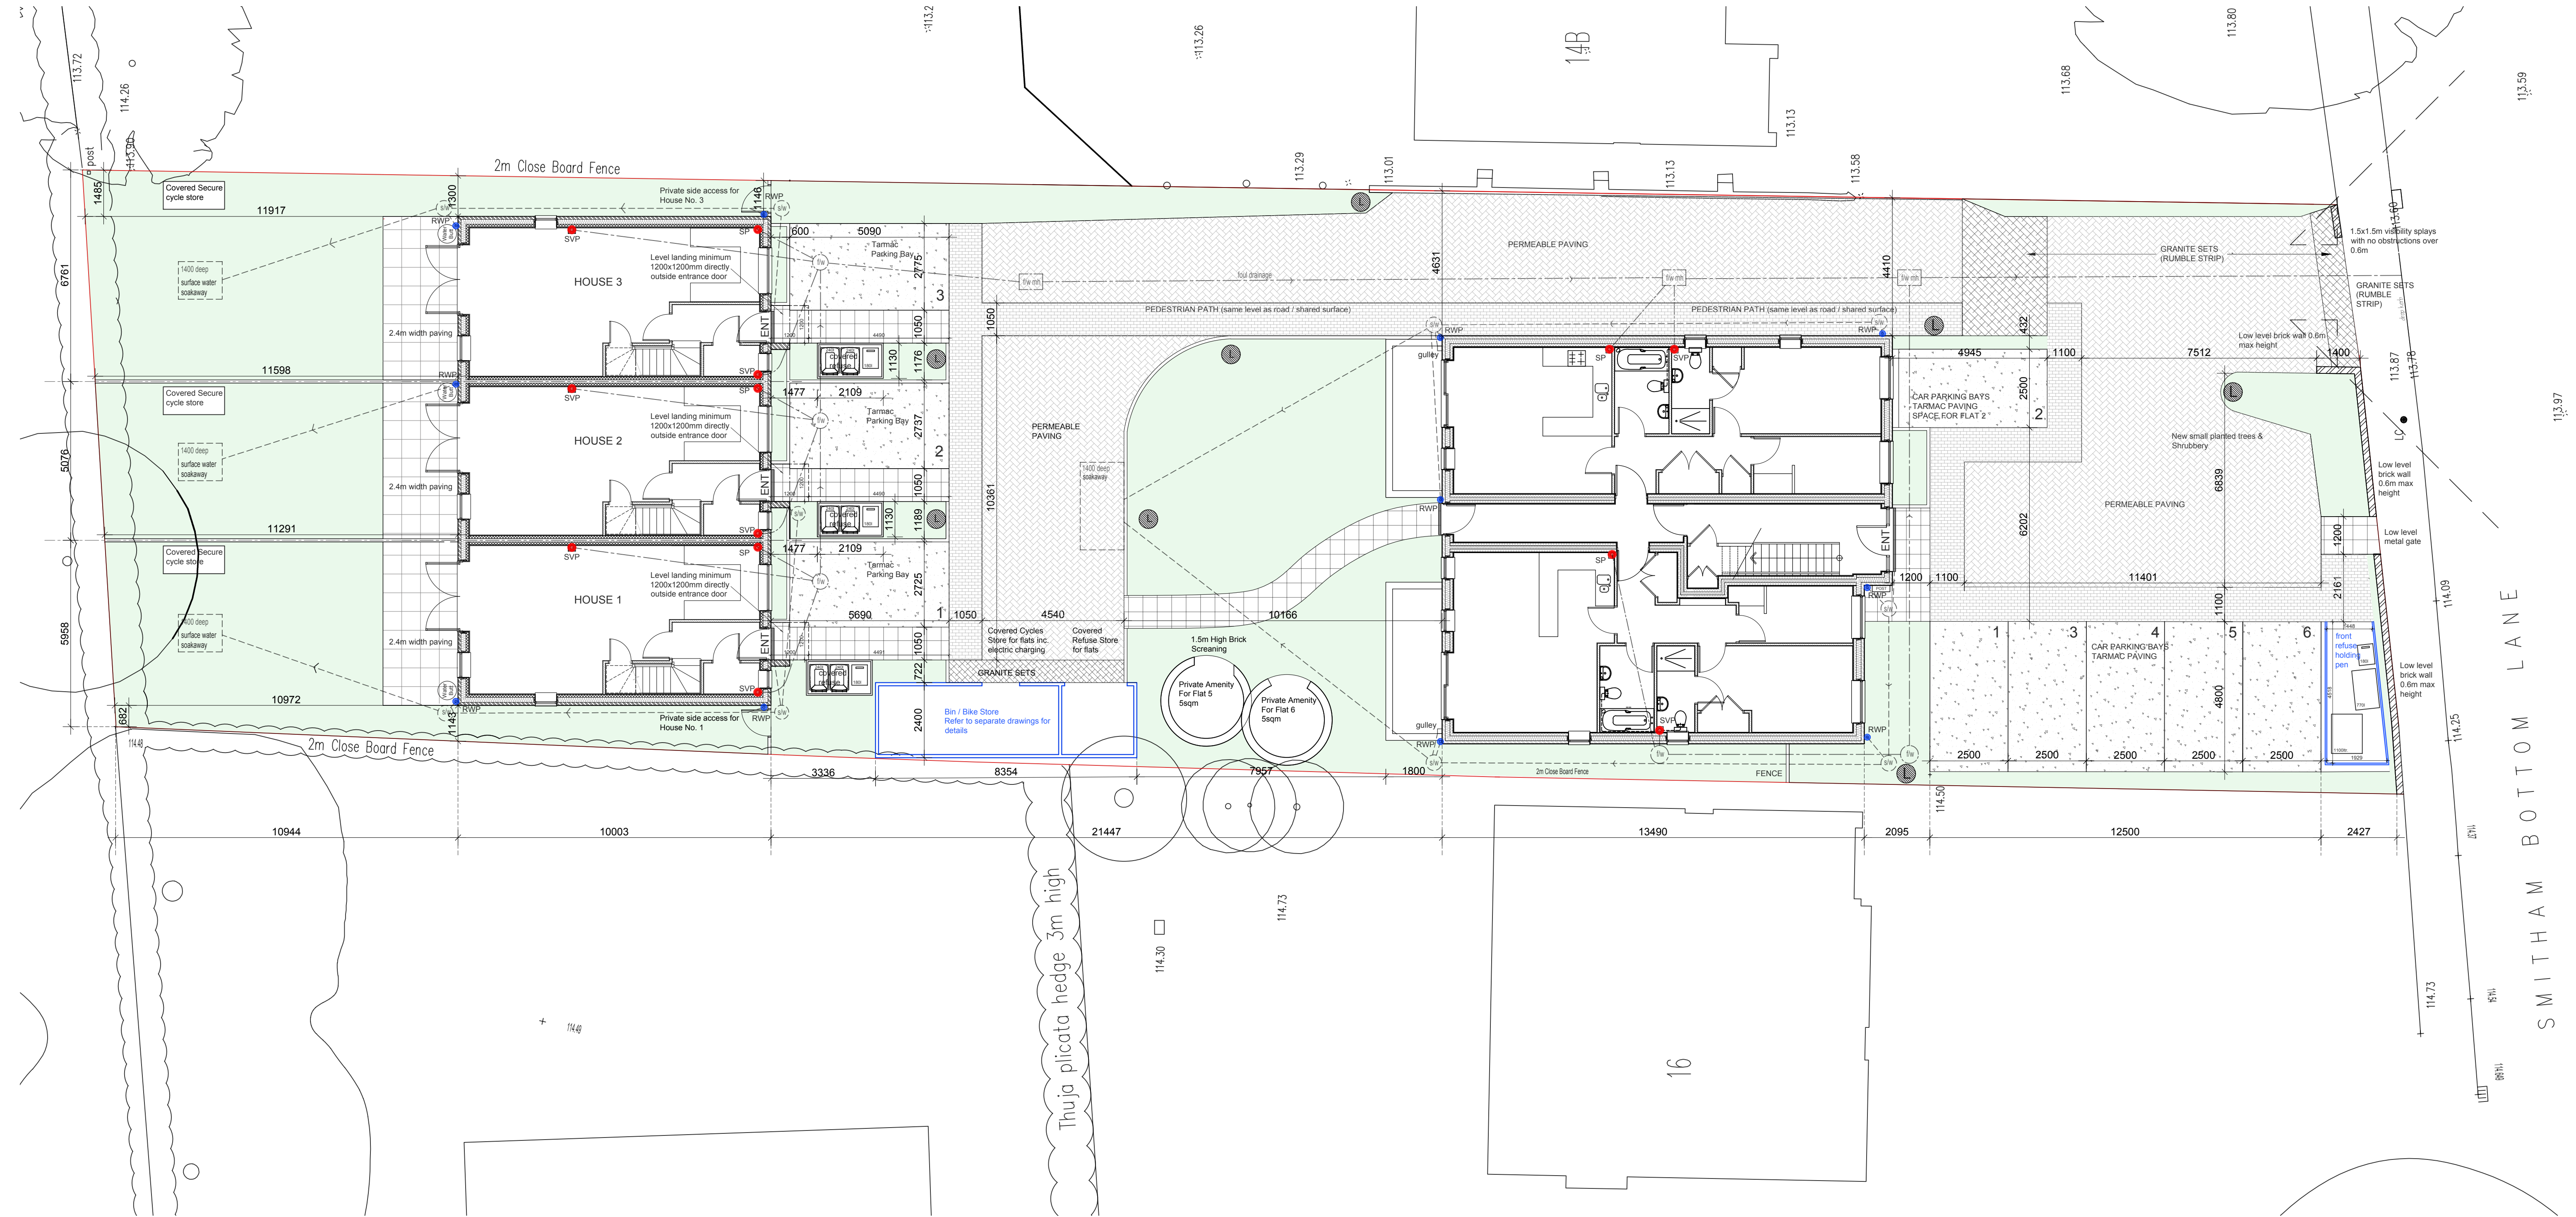

Tel: 020 8643 1887
Mob: 07544 110411
6 Upper Mulgrave Rd
Cheam
Surrey
SM2 7AZ

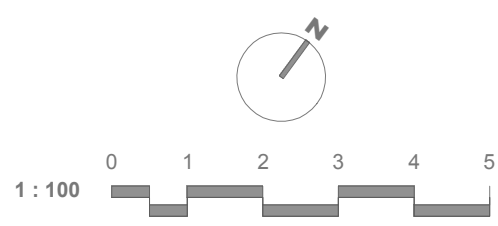

Client
Sandy Lane Projects
Address
14A Smitham Lane
Purley
CR8 3DA

Drawing
Proposed Site Plan

PRELIMINARY /PLANNING/ BUILDING REGS

Rev.	Date	Description	By
A	21.03.23	BIGs removed and cycle/bin store enlarged	JB

Drawing Number

22/126/001

Scale
1:100 @ A1

Date
15.12.2022

Revision

A

By
AB