


GENERAL NOTES:
This drawing has been produced for our client and is submitted as part of a planning application / building regulations submission and is not intended for use by any other person or for any other purpose. Use of this drawing is subject to copyright.
The contractor is to check all site dims and levels before work starts and notify Architect of any discrepancies. This drawing must be read and checked against all structural and other specialist drawings and specifications etc. The contractor is to comply with all current British Standards and Building Regulations whether or not specifically stated on these drawings. Do not scale from this drawing.



Front Elevation

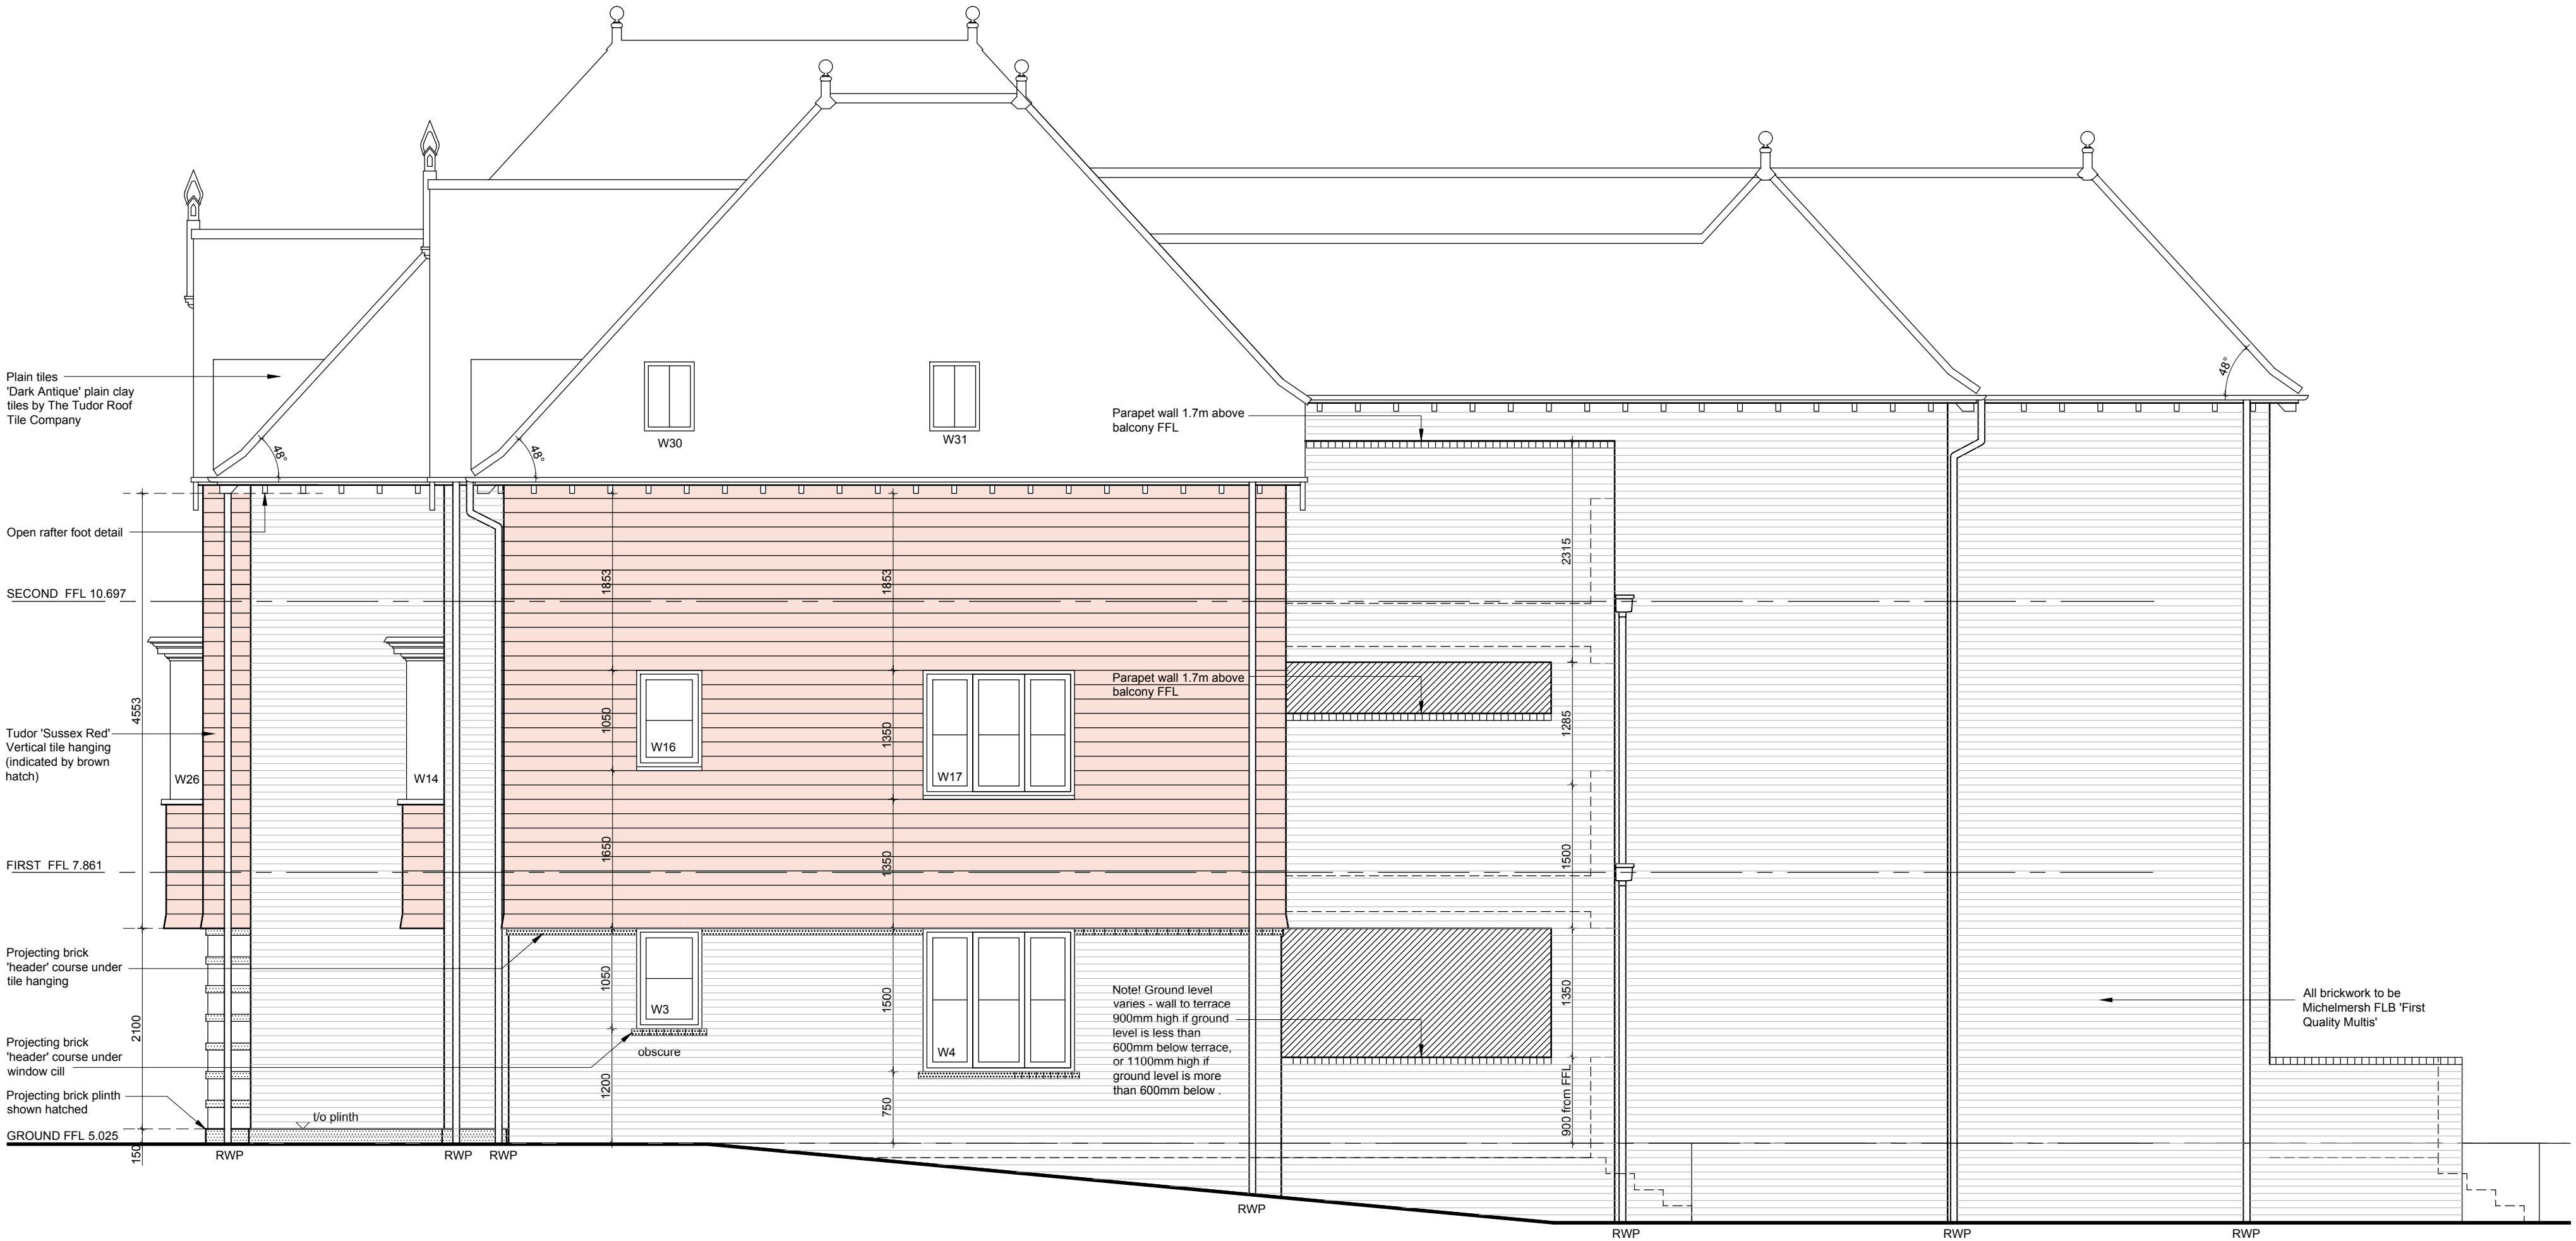

North East Flank Elevation



Tel: 020 8643 1887
Mob: 07544 110411
6 Upper Mulgrave Rd
Cheam
Surrey
SM2 7AZ



Client
Sandy Lane Projects
Address
170 Foxley Lane
Purley
CR8 3NF

Drawing
Proposed Front & North East Flank Elevations

Drawing Number

Revision

21/105/106

B

PRELIMINARY / PLANNING / BUILDING REGS

Rev.	Date	Description	By	Scale	Date	By
B	05.08.21	construction - minor mods / notes added	IB	1:50 @ A1	11.03.2021	IB

Scale

1:50 @ A1

Date

11.03.2021

By

IB